


General Notes

1. ALL DIMENSIONS AND LEVELS ARE IN METERS UNLESS OTHERWISE NOTED.
2. LEVELS INDICATED ON PLAN FOR RESPECTIVE FLOORS ARE TO TOP OF FINISH FLOORS AND ARE GIVEN IN MILLIMETERS.
3. FINISH FLOORS AND ARE GIVEN IN MILLIMETERS.
4. ALL DIMENSIONS ARE FROM STRUCTURE TO STRUCTURE, UNLESS OTHERWISE NOTED.
5. DO NOT SCALE THIS DRAWING AS A BASIS FOR CONSTRUCTION, WORK FROM FIGURED DIMENSIONS ONLY.
6. THIS DRAWING MUST BE READ IN COMBINATION WITH ALL OTHER DRAWINGS RELATED TO THE SAME SHEET AND ANY ITEM ON IT.
7. ARCHITECTURAL AND ENGINEERING DRAWINGS MUST BE PREPARED BY THE CONTRACTOR BEFORE PREPARATION OF ANY WORKS ON SITE.
8. ALL DIMENSIONS/LEVELS MUST BE VERIFIED BY THE CONTRACTOR BEFORE EXECUTION OF ANY WORKS ON SITE.
9. DOOR HEIGHTS AND LEVELS ARE TO CLEAR OPENING.
10. STRUCTURAL ELEMENTS DO NOT INCLUDE WALL FINISHES SUCH AS PLASTER, PAINT, GYPSUM BOARD, WOOD CLADDING AND ANY OTHER DECORATIVE ELEMENT.
11. FINISHES, MATERIALS, HATCH LEGENDS REFER TO INDEX, UNLESS MENTIONED IN THE DRAWING'S SPECIAL LEGEND.


ELEVATIONS-FRONT SIDE
No.

Drawn By: ENG.SHAH MOHAMED
Title: SENIOR ENGINEER
Email: Shah.Mohamed@sgpnet.org
Cell Phone: + 9222 - 616667934

Project	Sheet
SAHAN SAFEROOD FISHING CO. HOBYA	
Date	
JAN/2018	
Scale	
1:100	

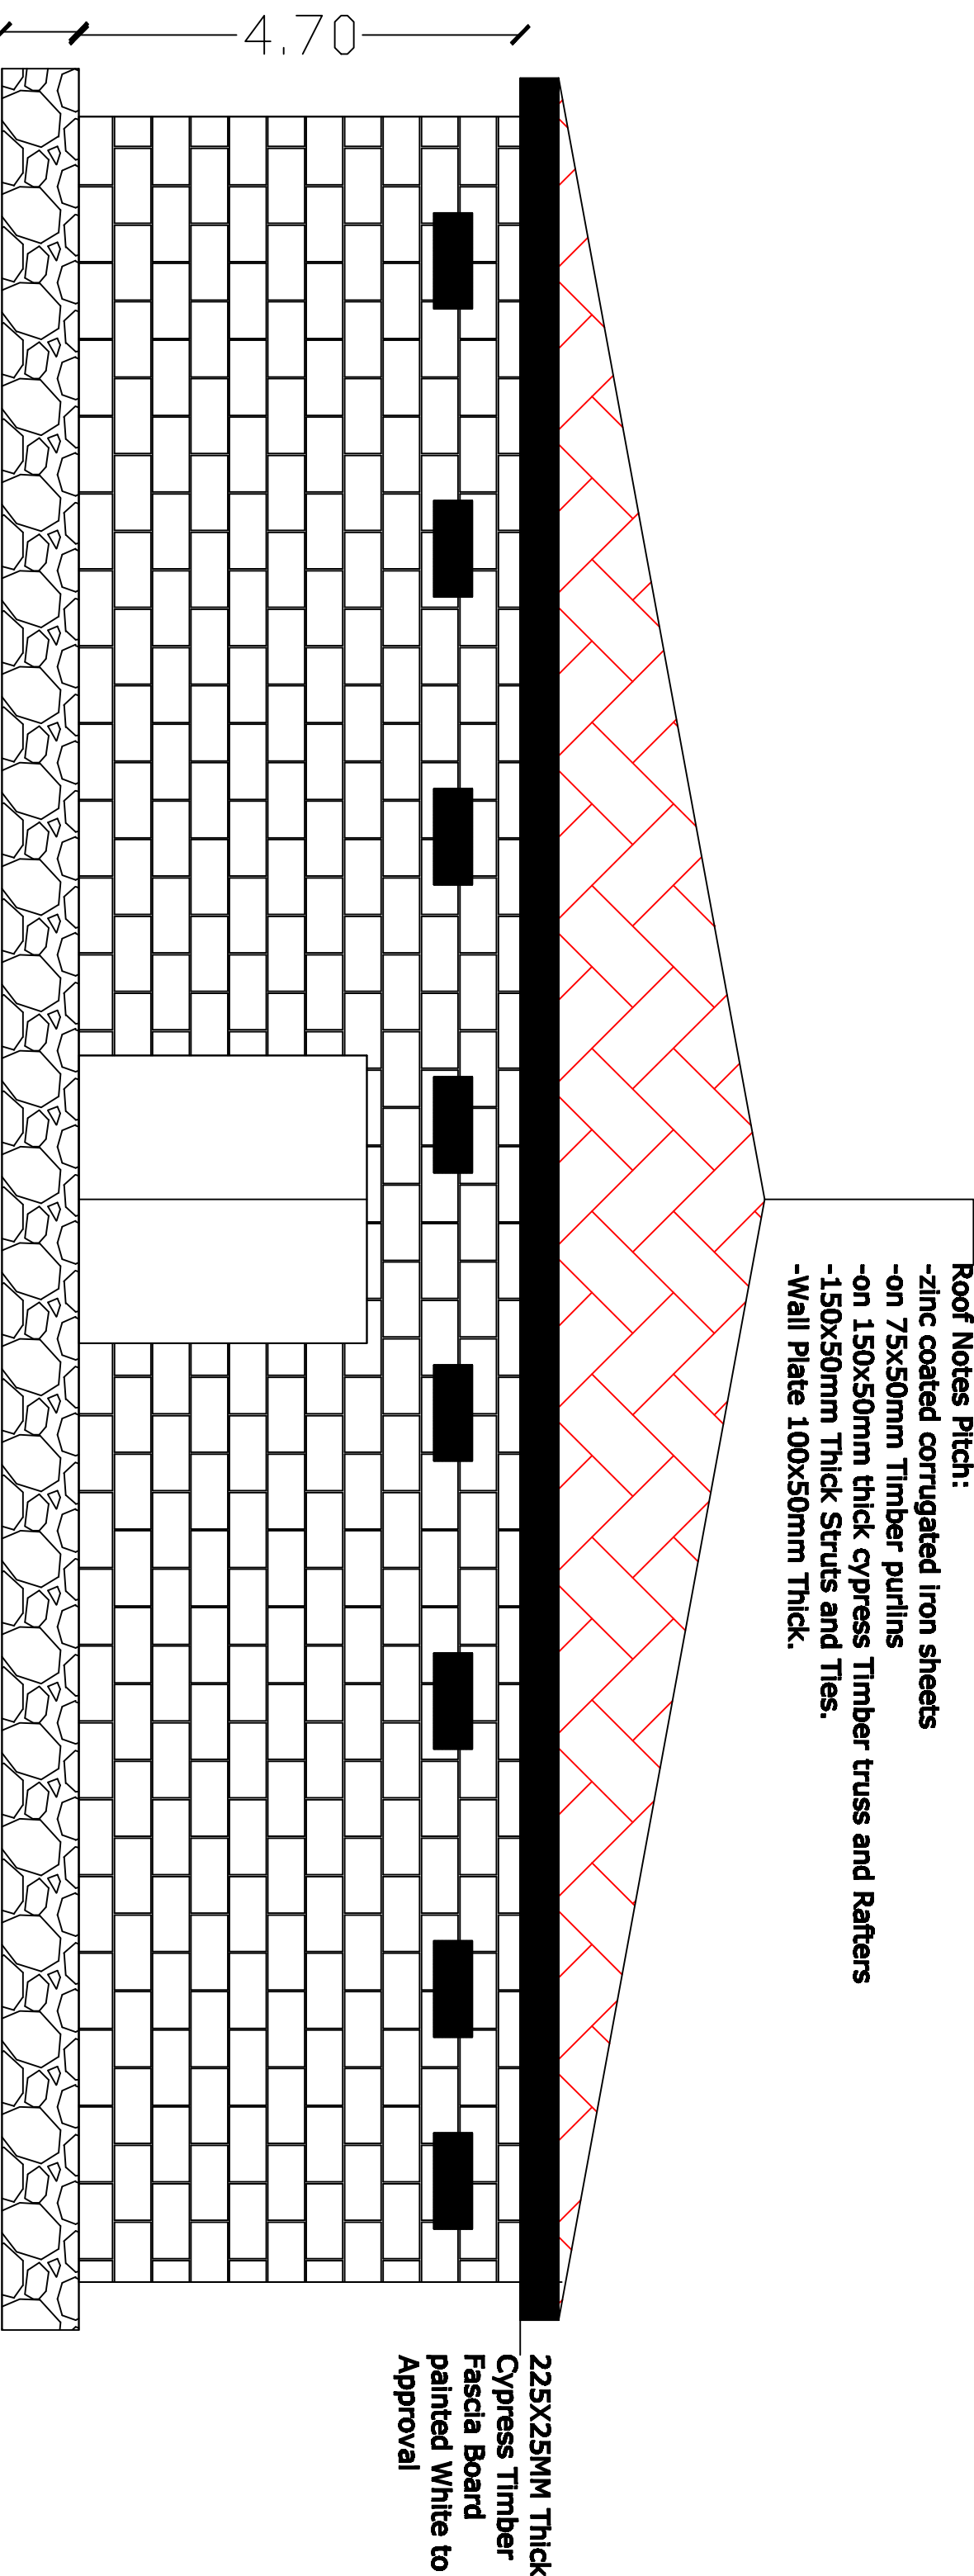

FRONT ELEVATION

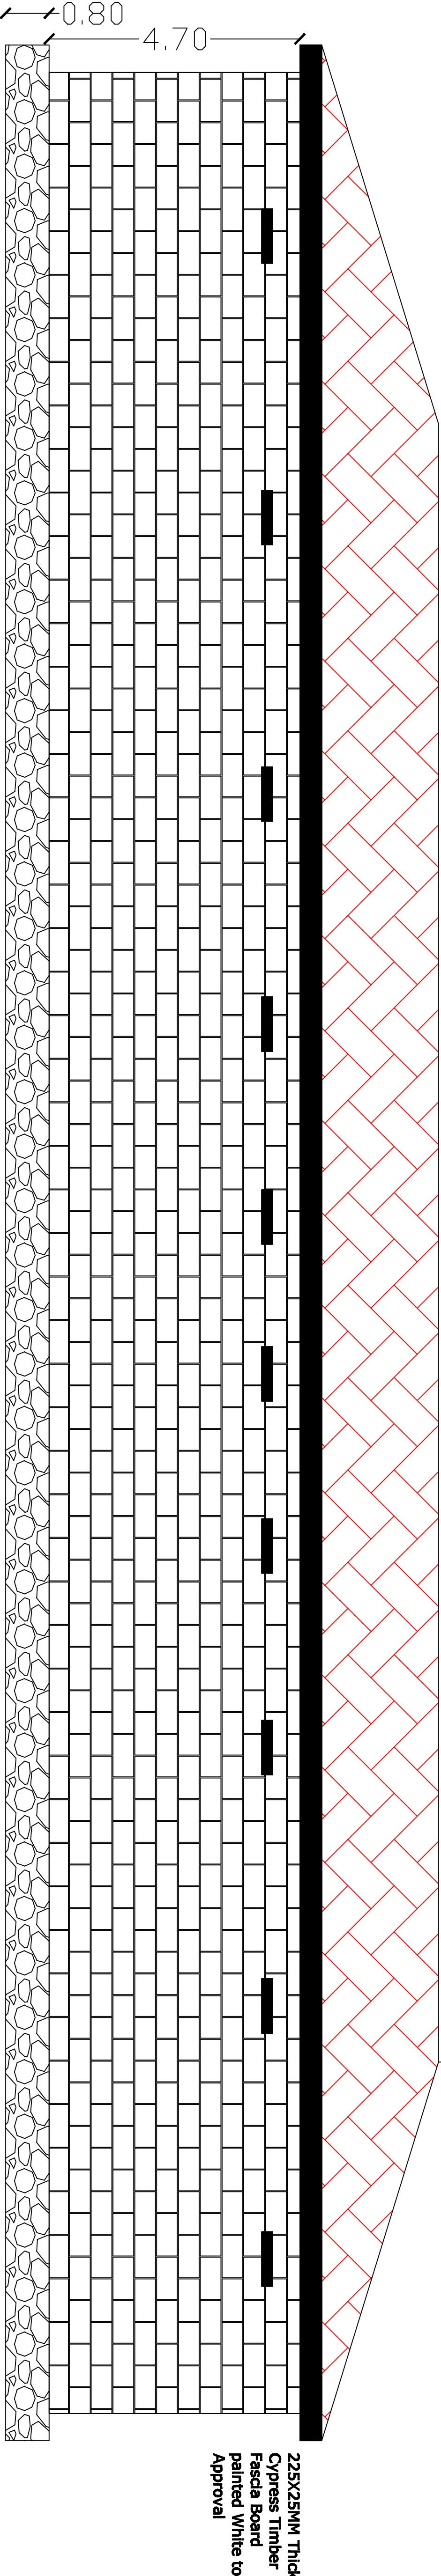

SIDE ELEVATION