

PROPOSED VIEW OF NEW BERKAD

GENERAL NOTES

1. All dimensions are in mm unless stated.
2. All dimensions to be checked and confirmed on site before commencement of any work.
3. Any discrepancy to be reported to the engineer promptly before proceeding.

PROJECT

PROPOSED CONSTRUCTION OF
BERKADS

IMPLEMENTING AGENCY



DEPARTMENT

WATER SANITATION AND HYGIENE
WASH

SCALE	
DATE	JUNE 2021
DESIGNED BY:	ENG. W.D
DRAWN BY:	ENG. W.D
REVIEWED BY:	
APPROVED BY:	





DRAWING TITLE:

DRAWING N^o:

PROJECT N^o:

BERKADS

SHEET N^o:

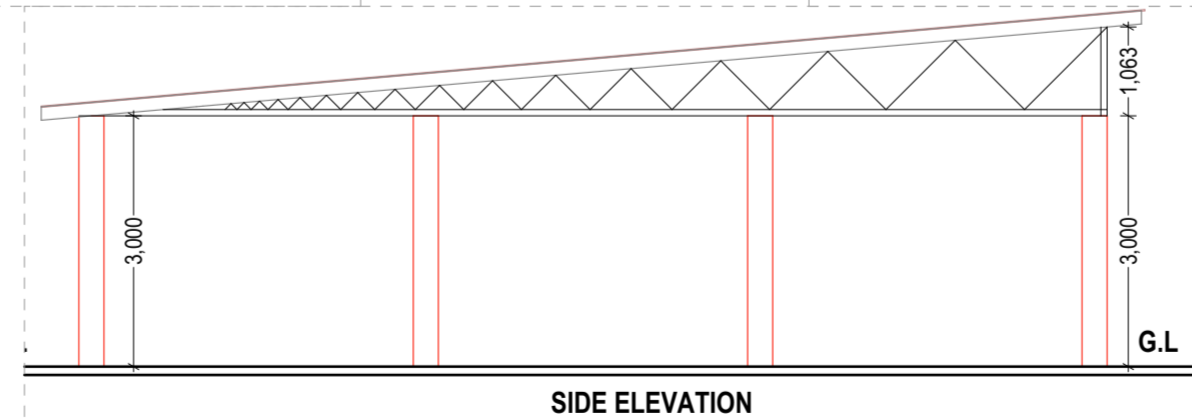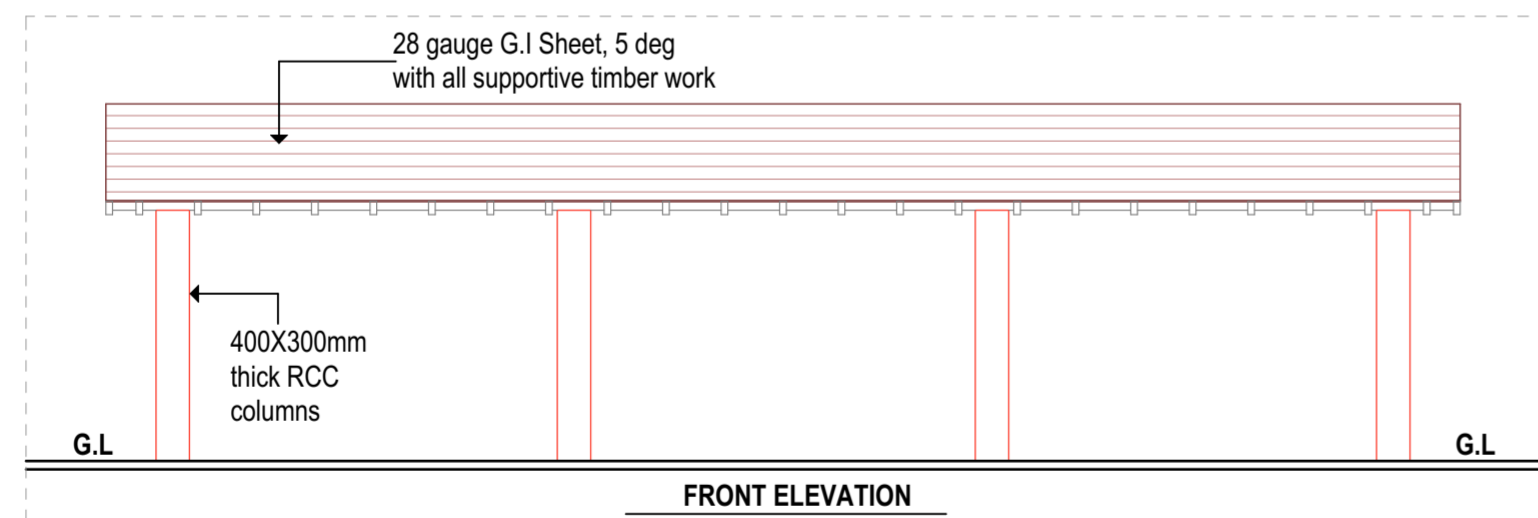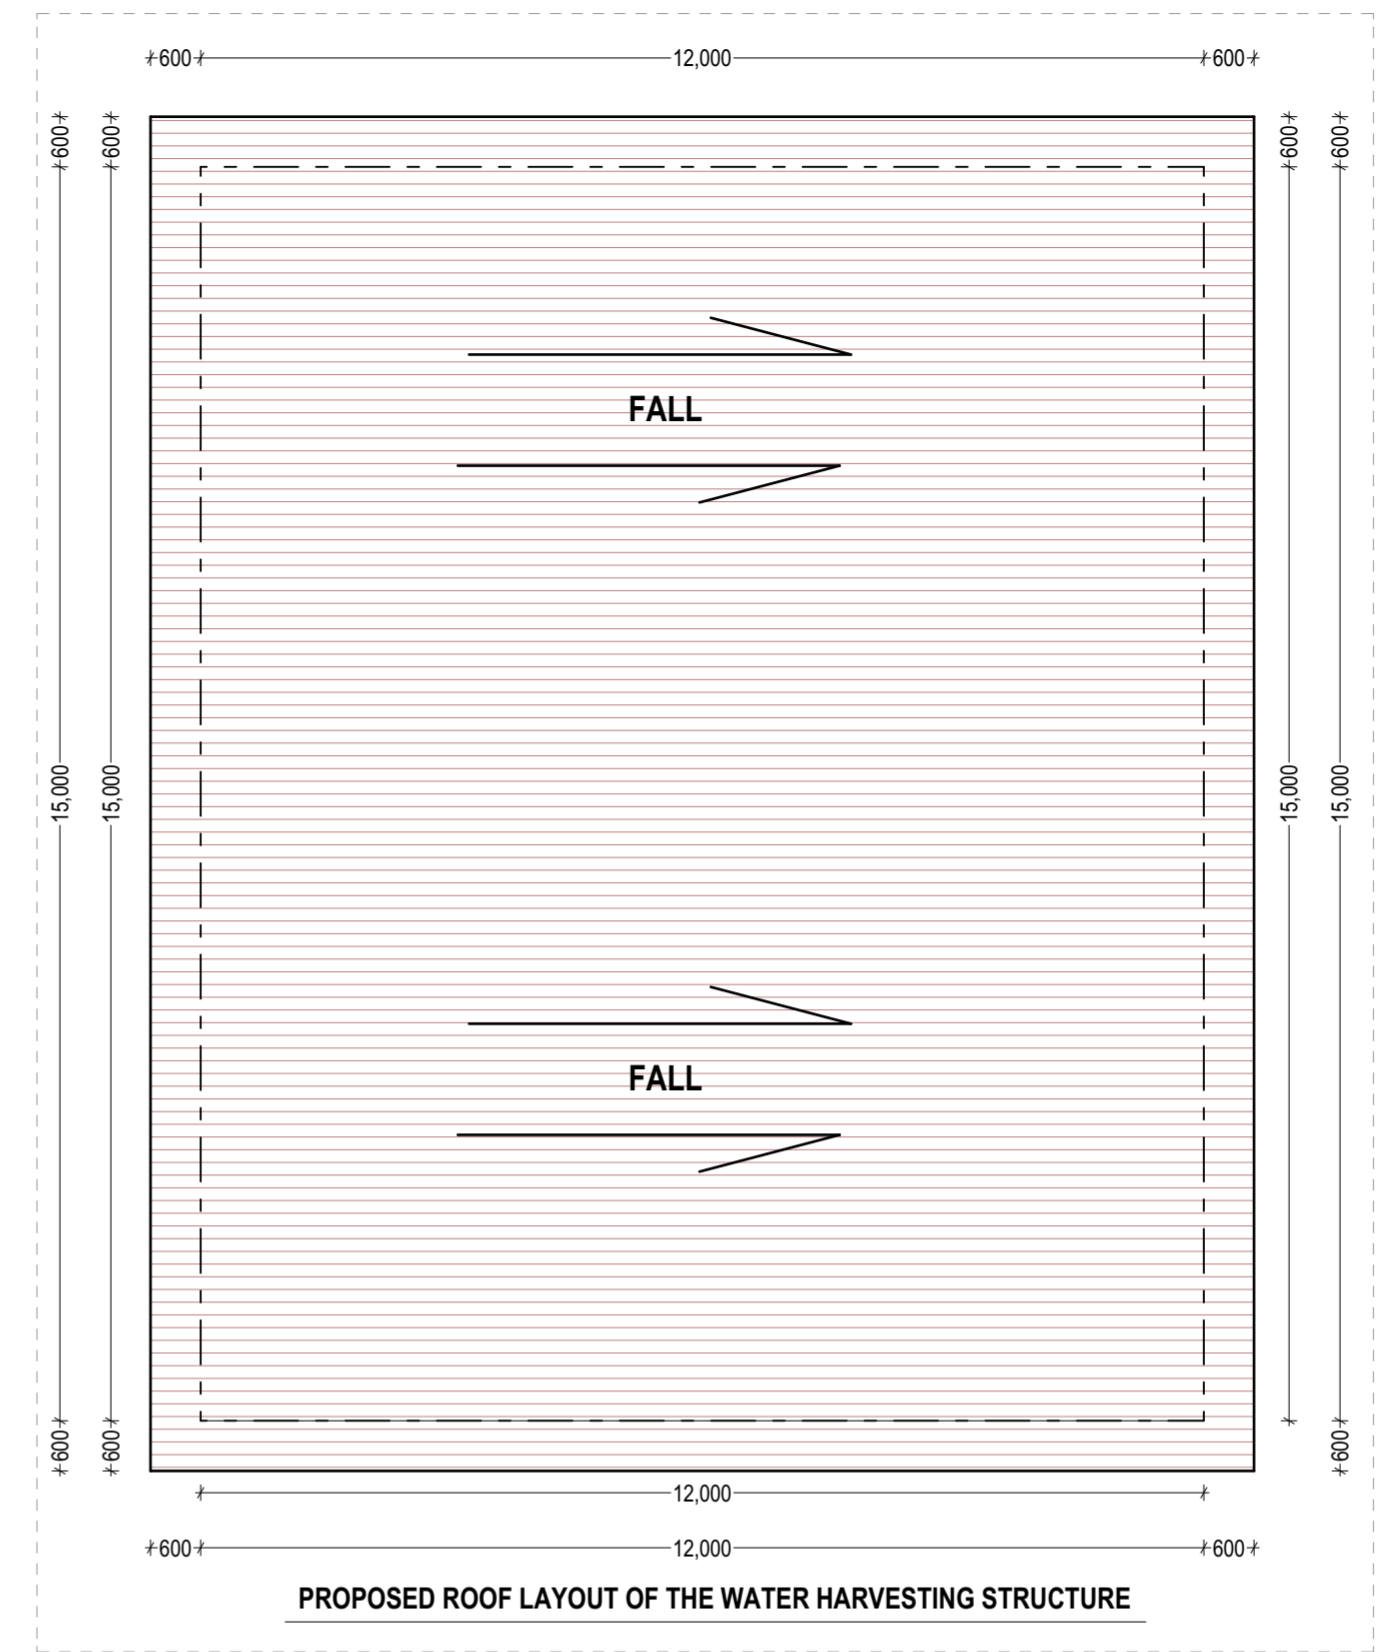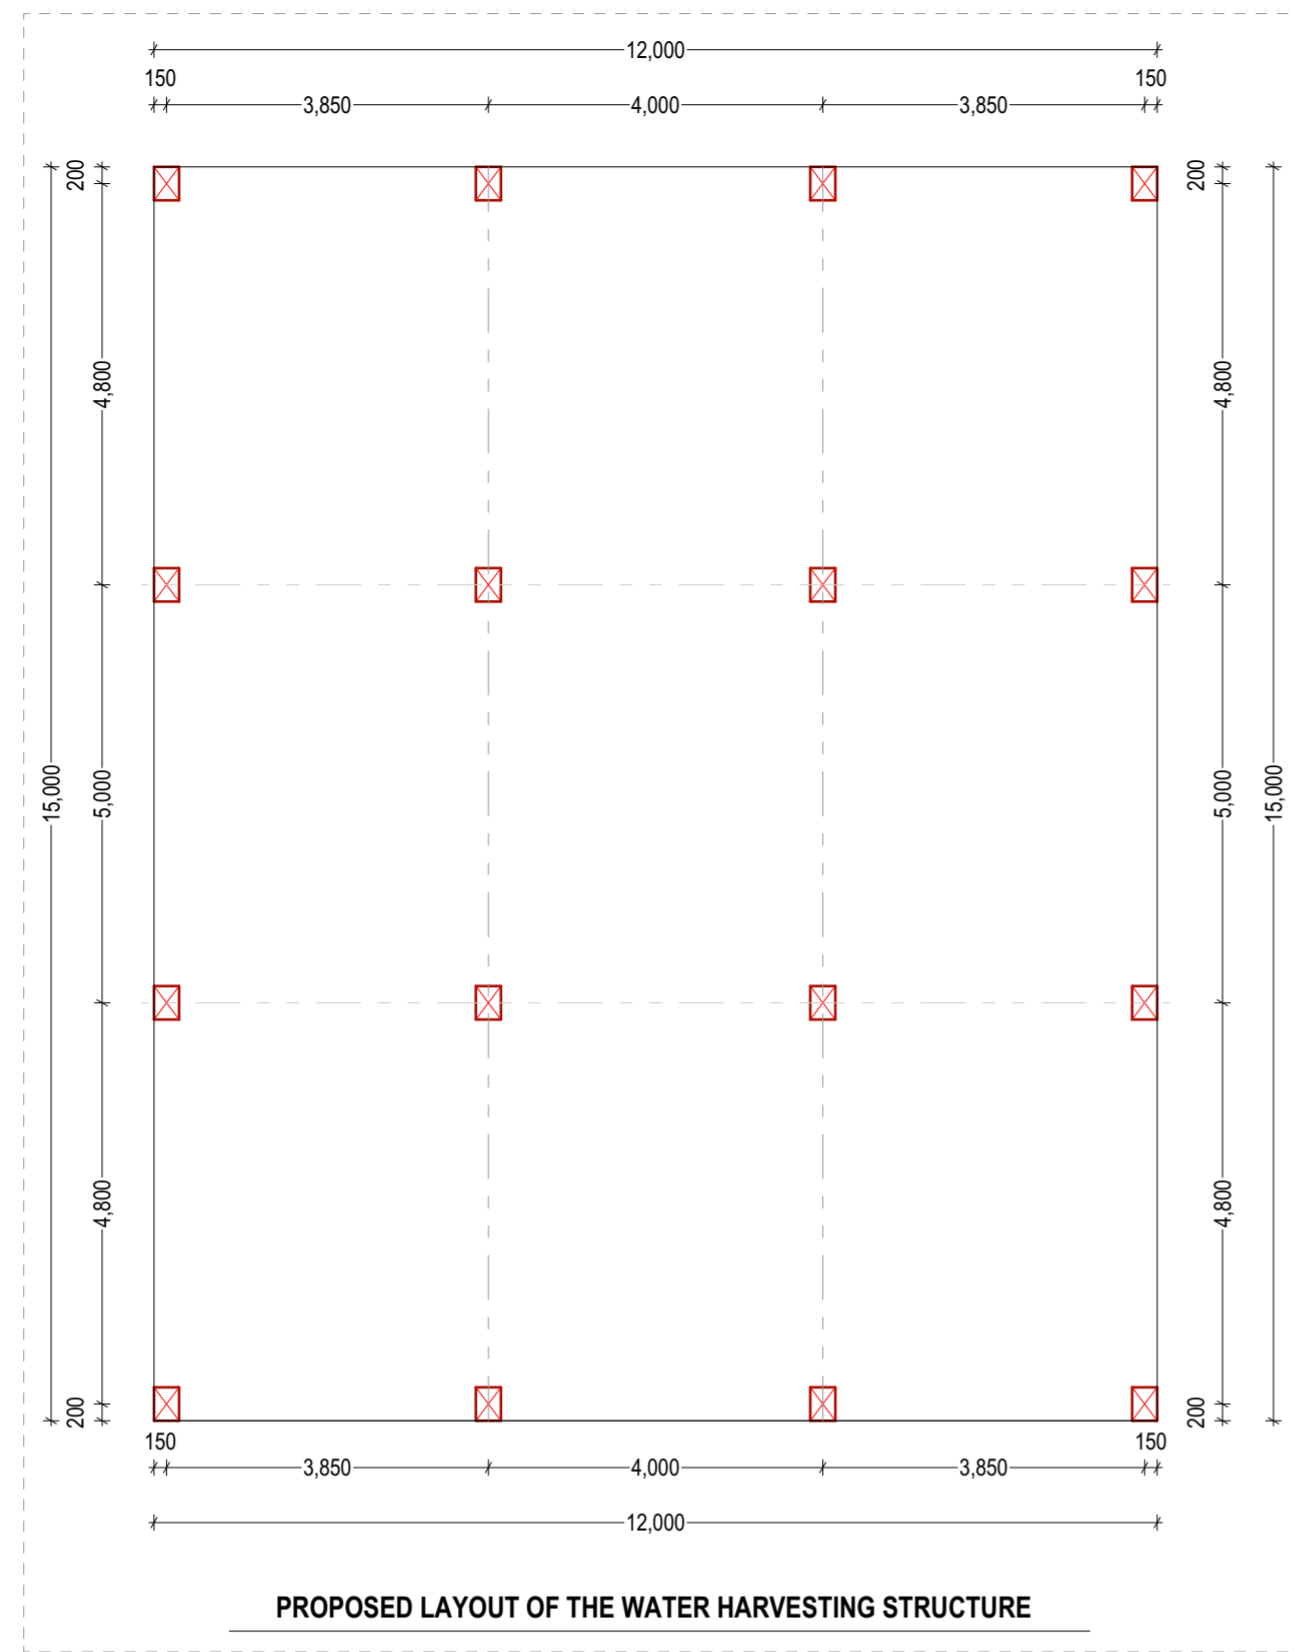

GENERAL NOTES

1. All dimensions are in mm unless stated.
2. All dimensions to be checked and confirmed on site before commencement of any work.
3. Any discrepancy to be reported to the engineer promptly before proceeding.

PROJECT

BERKADS WATER HARVESTING STRUCTURES

IMPLEMENTING AGENCY



DEPARTMENT

WATER SANITATION AND HYGIENE WASH

SCALE	
DATE	OCT 2021
DESIGNED BY:	ENG. W.D
DRAWN BY:	ENG. W.D
REVIEWED BY:	
APPROVED BY:	

DRAWING TITLE:

DRAWING N^o:

PROJECT N^o:

BERKADS

SHEET N^o: