




SOLAR PANEL LAYOUTS - THREE STRINGS

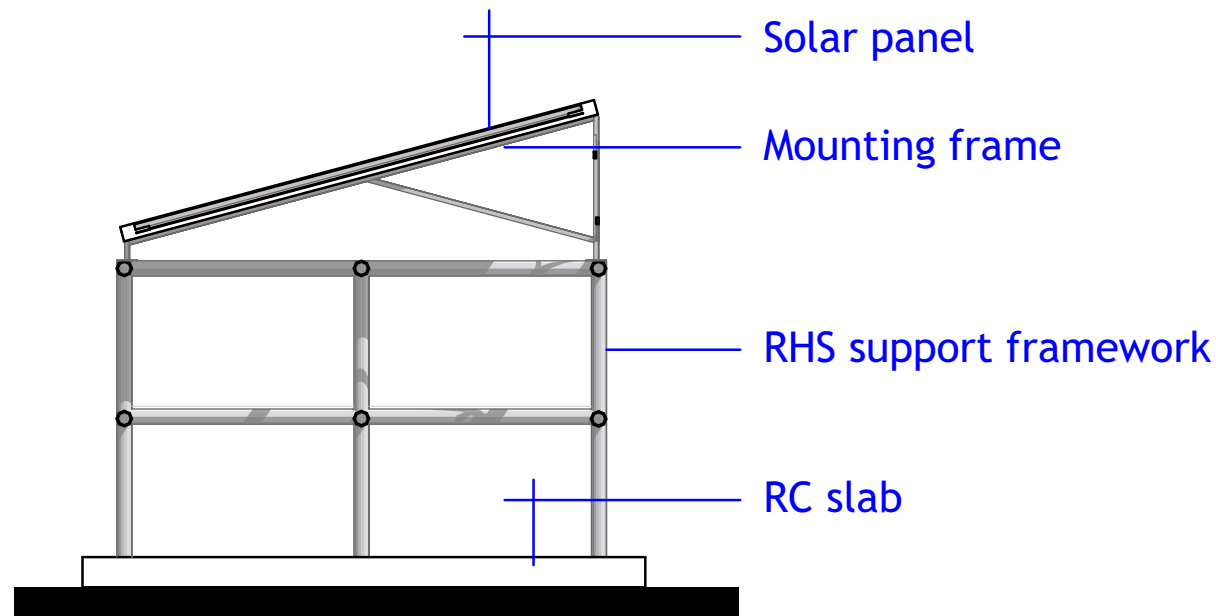


SOLAR STRUCTURE ELEVATION

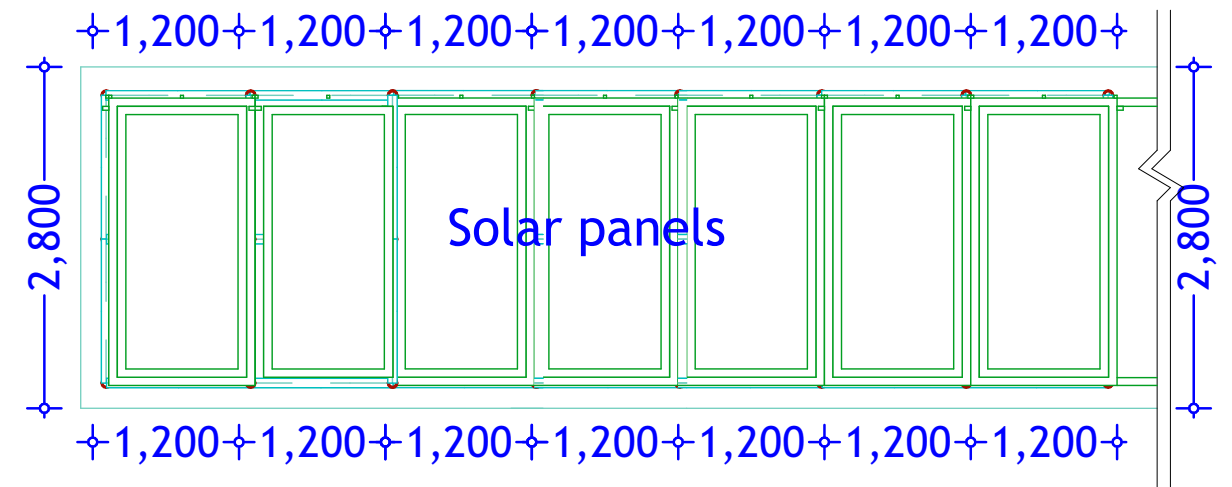

TYPICAL 7 NO. PANEL LAYOUT

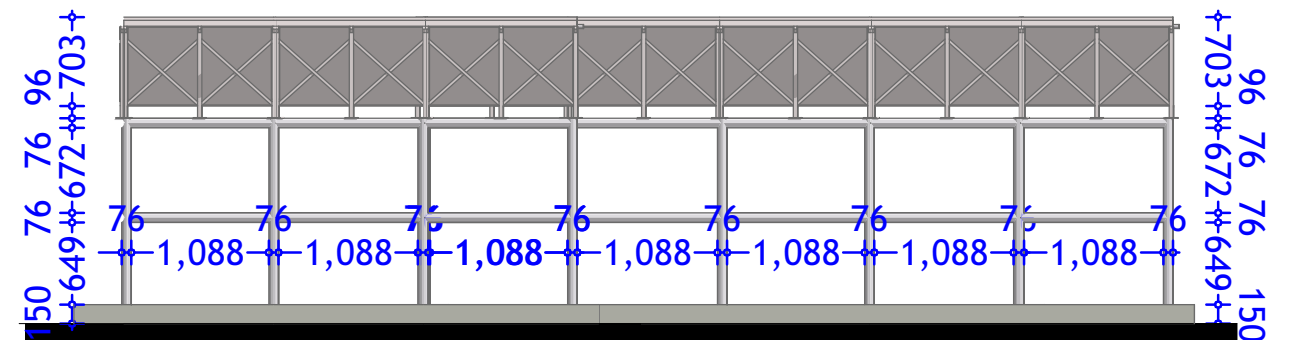

SOLAR STRUCTURE ELEVATION

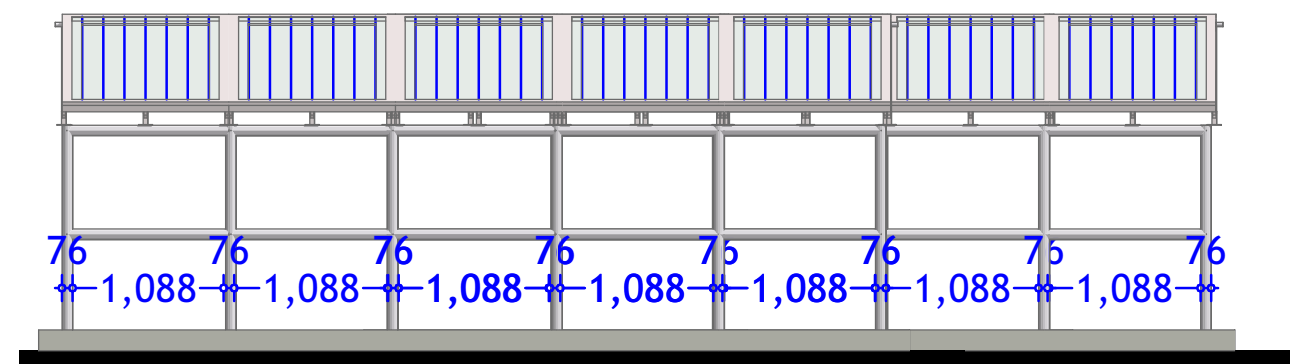

SOLAR STRUCTURE ELEVATION

PROJECT
PROPOSED NEW BOREHOLE WORKS



LOCATION
WASH SUPPORTED BENEFICIARY SITES IN SOMALIA

DESCRIPTION




REV.	DESCRIPTION	DATE

STATUS	NEW CONSTRUCTION
DATE	JAN 2020
DESIGNED BY:	ENG. WANJA D.
DRAWN BY:	ENG. WANJA D.
REVIEWED BY:	
APPROVED BY:	DR. O. KHYARE

DRAWING TITLE:	Details
DRAWING N°:	
PROJECT N°:	

BOREHOLES

SHEET N°:

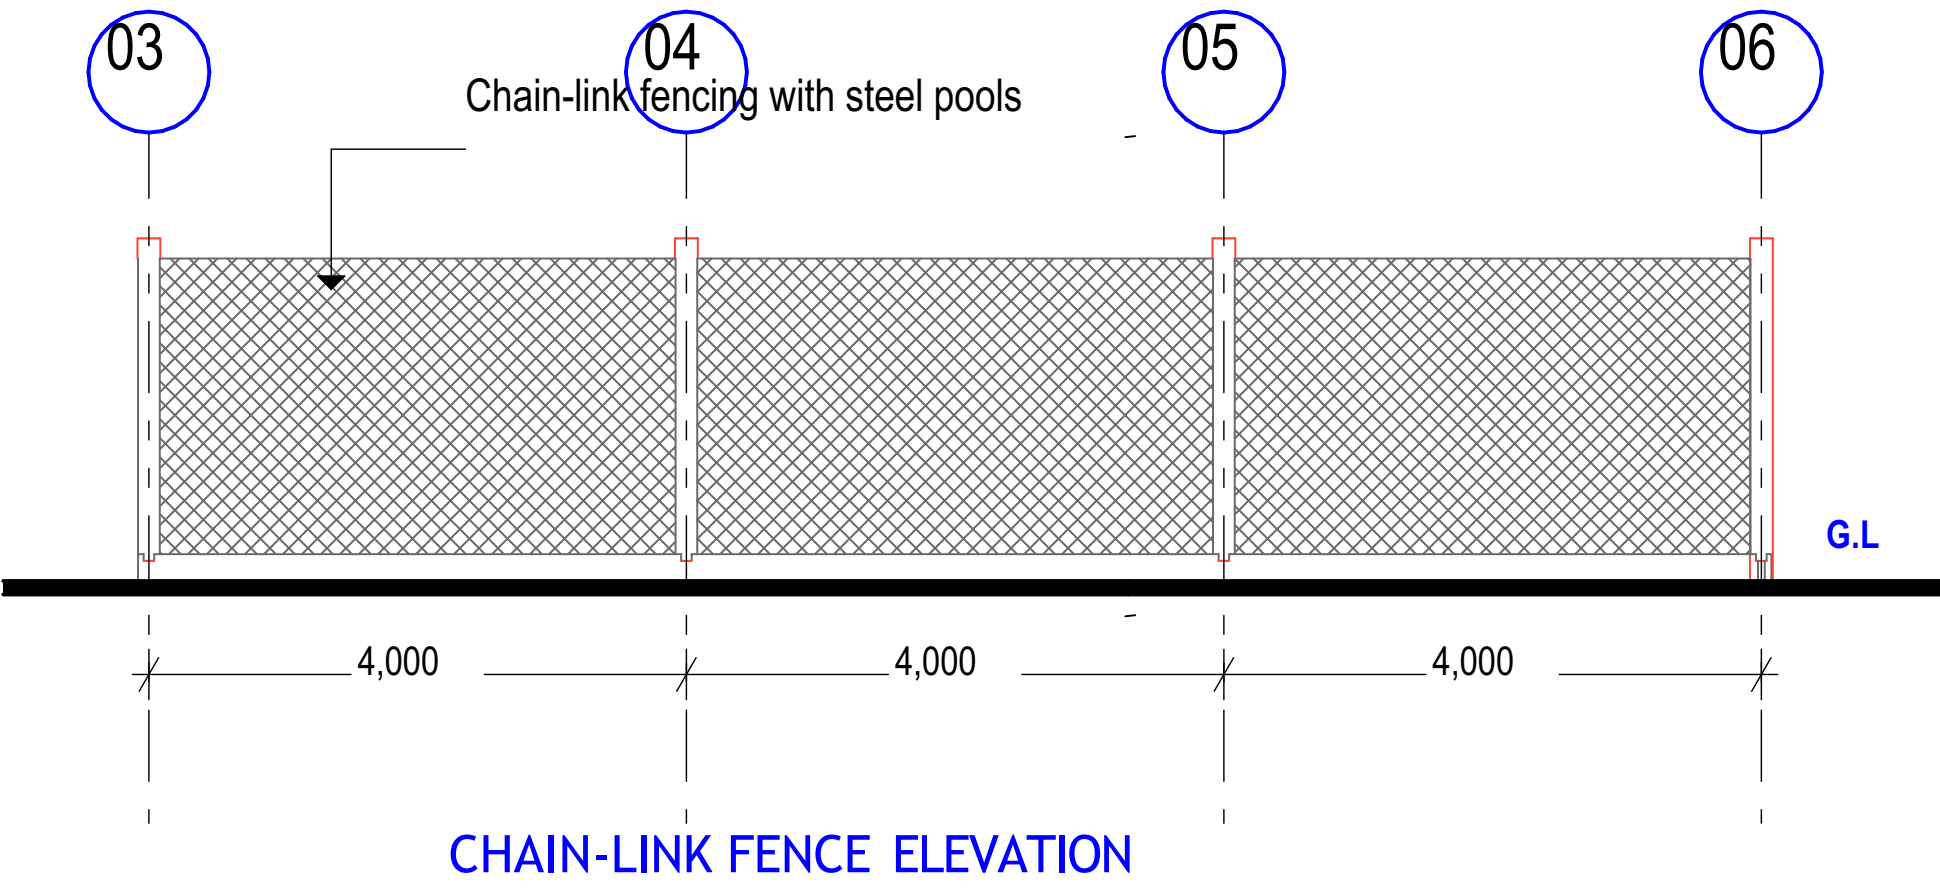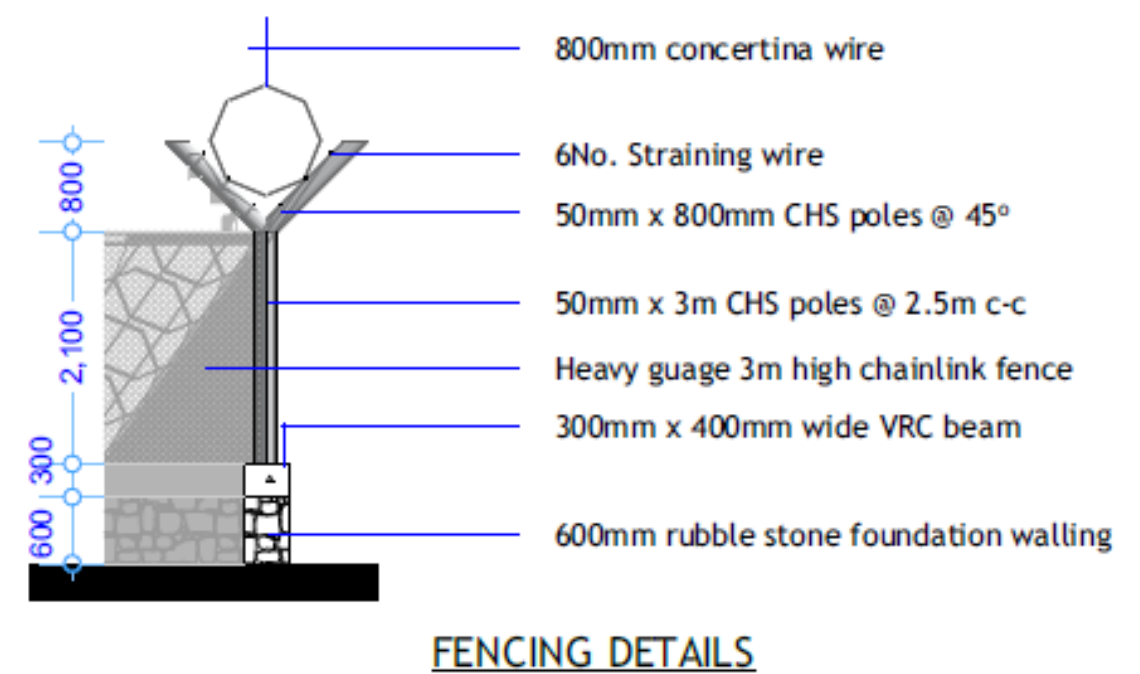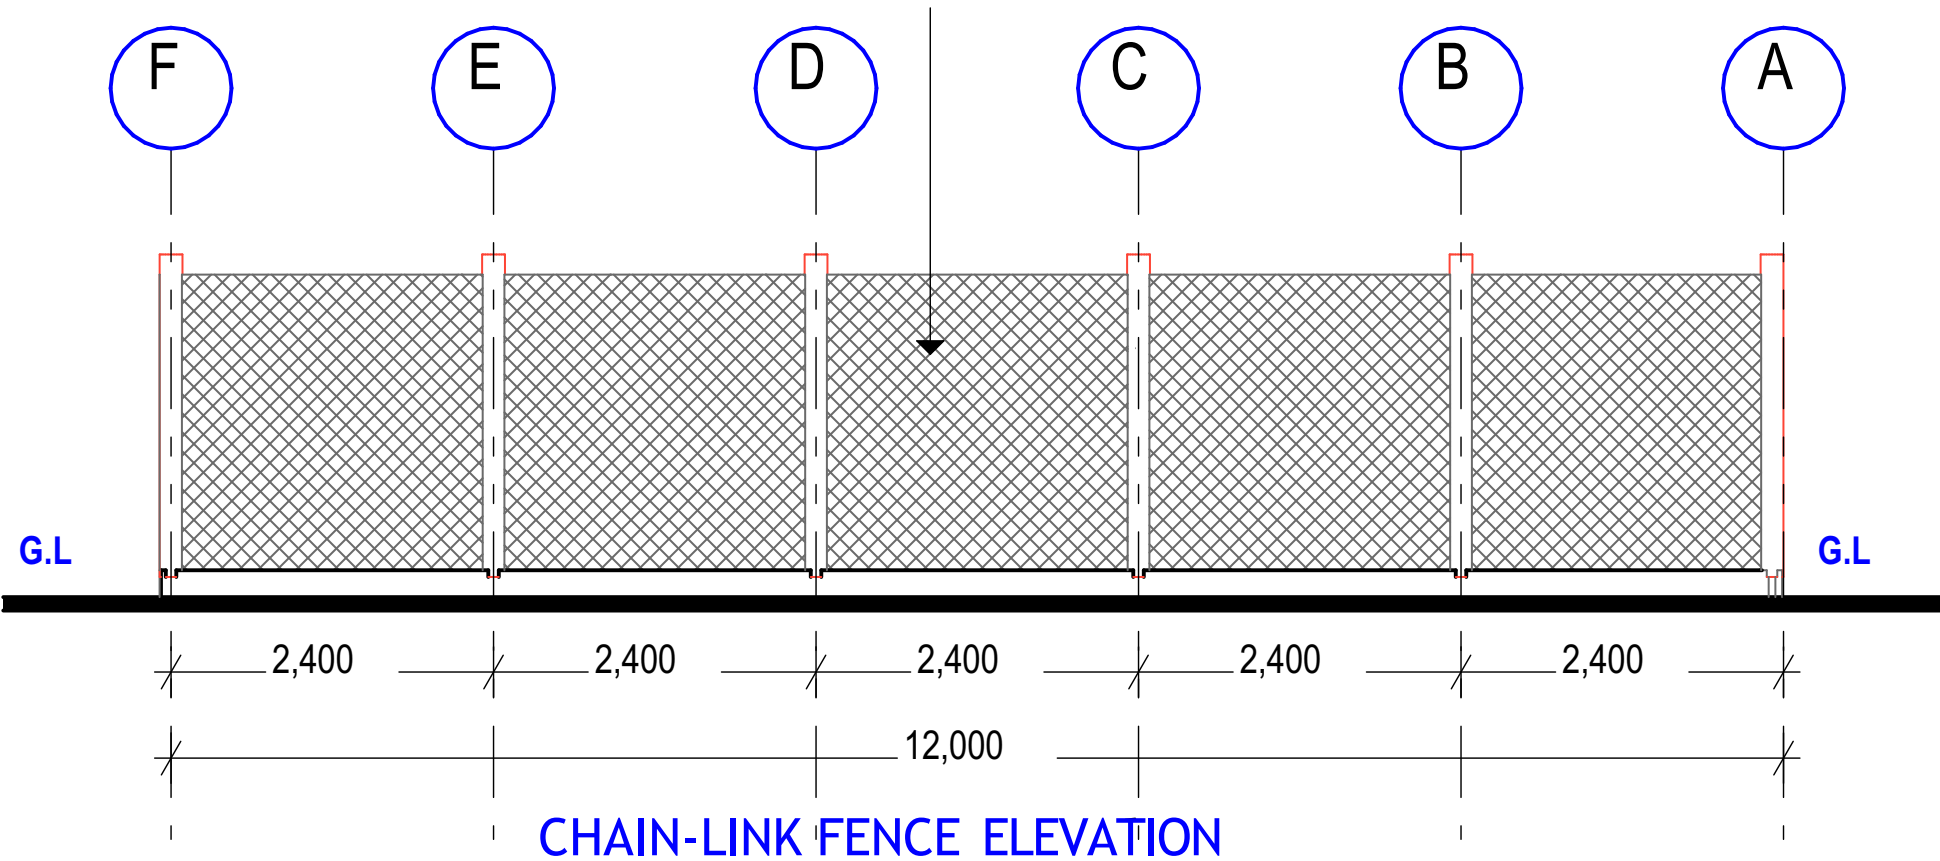

<p>GENERAL NOTES</p> <ol style="list-style-type: none"> 1. All dimensions are in mm unless stated. 2. All dimensions to be checked and confirmed on site before commencement of any work. 3. Any discrepancy to be reported to the engineer promptly before proceeding. 	<p>PROJECT</p> <p style="text-align: center;">REHABILITATION WORKS</p>	<p>IMPLEMENTING AGENCY</p> <p style="font-size: small;">International Organization for Migration (IOM) The UN Migration Agency</p>	<p>DEPARTMENT</p> <p style="font-size: large;">WATER SANITATION AND HYGIENE WASH</p>	<table border="1" style="width: 100%; border-collapse: collapse; font-size: x-small;"> <tr><td>SCALE</td><td></td></tr> <tr><td>DATE</td><td>JUNE 2020</td></tr> <tr><td>DESIGNED BY:</td><td>ENG. Wanja.D</td></tr> <tr><td>DRAWN BY:</td><td>ENG. Wanja.D</td></tr> <tr><td>REVIEWED BY:</td><td></td></tr> <tr><td>APPROVED BY:</td><td></td></tr> </table>	SCALE		DATE	JUNE 2020	DESIGNED BY:	ENG. Wanja.D	DRAWN BY:	ENG. Wanja.D	REVIEWED BY:		APPROVED BY:		<table border="1" style="width: 100%; border-collapse: collapse; font-size: x-small;"> <tr><td>DRAWING TITLE:</td><td>SOLAR LAYOUT</td></tr> <tr><td>DRAWING N^o:</td><td></td></tr> <tr><td>PROJECT N^o:</td><td></td></tr> <tr><td>SHEET N^o:</td><td></td></tr> </table>	DRAWING TITLE:	SOLAR LAYOUT	DRAWING N^o:		PROJECT N^o:		SHEET N^o:	
SCALE																									
DATE	JUNE 2020																								
DESIGNED BY:	ENG. Wanja.D																								
DRAWN BY:	ENG. Wanja.D																								
REVIEWED BY:																									
APPROVED BY:																									
DRAWING TITLE:	SOLAR LAYOUT																								
DRAWING N^o:																									
PROJECT N^o:																									
SHEET N^o:																									